


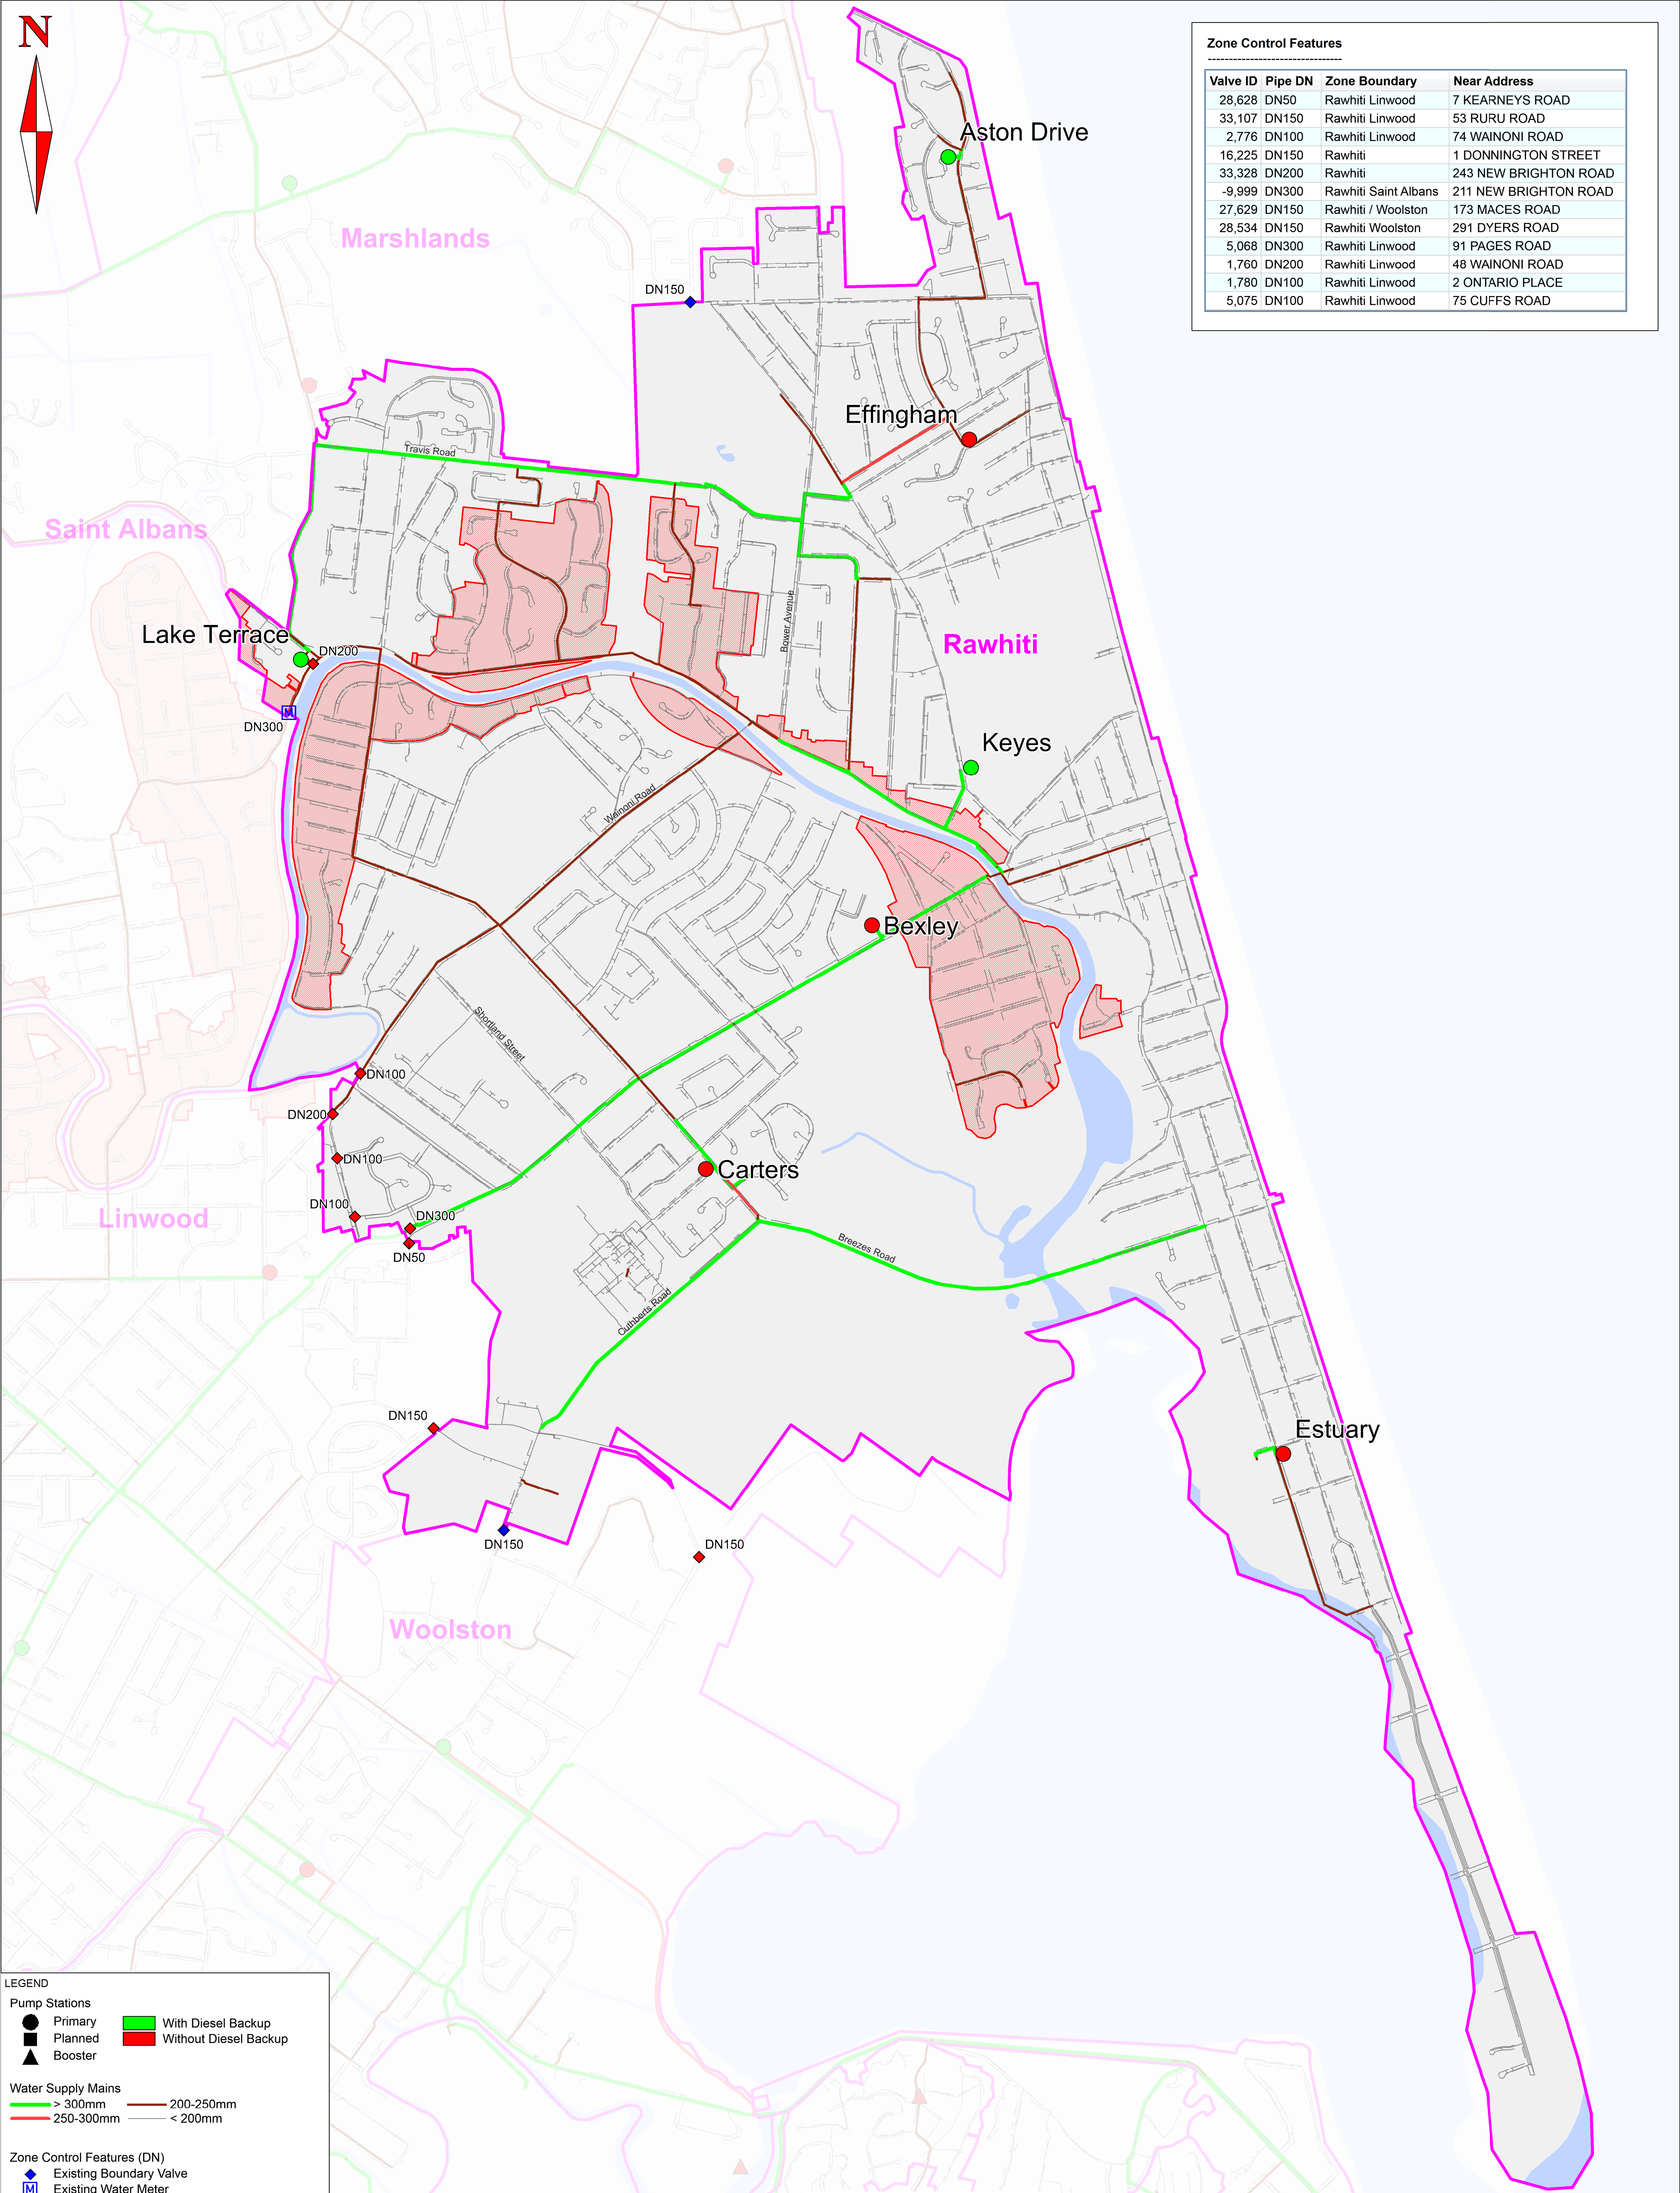

Zone Control Features			
Valve ID	Pipe DN	Zone Boundary	Near Address
28,628	DN50	Rawhiti Linwood	7 KEARNEYS ROAD
33,107	DN150	Rawhiti Linwood	53 RURU ROAD
2,776	DN100	Rawhiti Linwood	74 WAINONI ROAD
16,225	DN150	Rawhiti	1 DONNINGTON STREET
33,328	DN200	Rawhiti	243 NEW BRIGHTON ROAD
-9,999	DN300	Rawhiti Saint Albans	211 NEW BRIGHTON ROAD
27,629	DN150	Rawhiti / Woolston	173 MACES ROAD
28,534	DN150	Rawhiti Woolston	291 DYERS ROAD
5,068	DN300	Rawhiti Linwood	91 PAGES ROAD
1,760	DN200	Rawhiti Linwood	48 WAINONI ROAD
1,780	DN100	Rawhiti Linwood	2 ONTARIO PLACE
5,075	DN100	Rawhiti Linwood	75 CUFFS ROAD

LEGEND

Pump Stations

- Primary
- Planned
- Booster
- With Diesel Backup
- Without Diesel Backup

Water Supply Mains

- > 300mm
- 250-300mm
- 200-250mm
- < 200mm

Zone Control Features (DN)

- Existing Boundary Valve
- Existing Water Meter
- Existing Valve to be Closed

Background Features

- Rivers
- Water Areas
- Railway Line
- Red Zone (December 2011)
- Proposed Water Supply Zone Boundaries